



CMB#1 – SPEC HOME

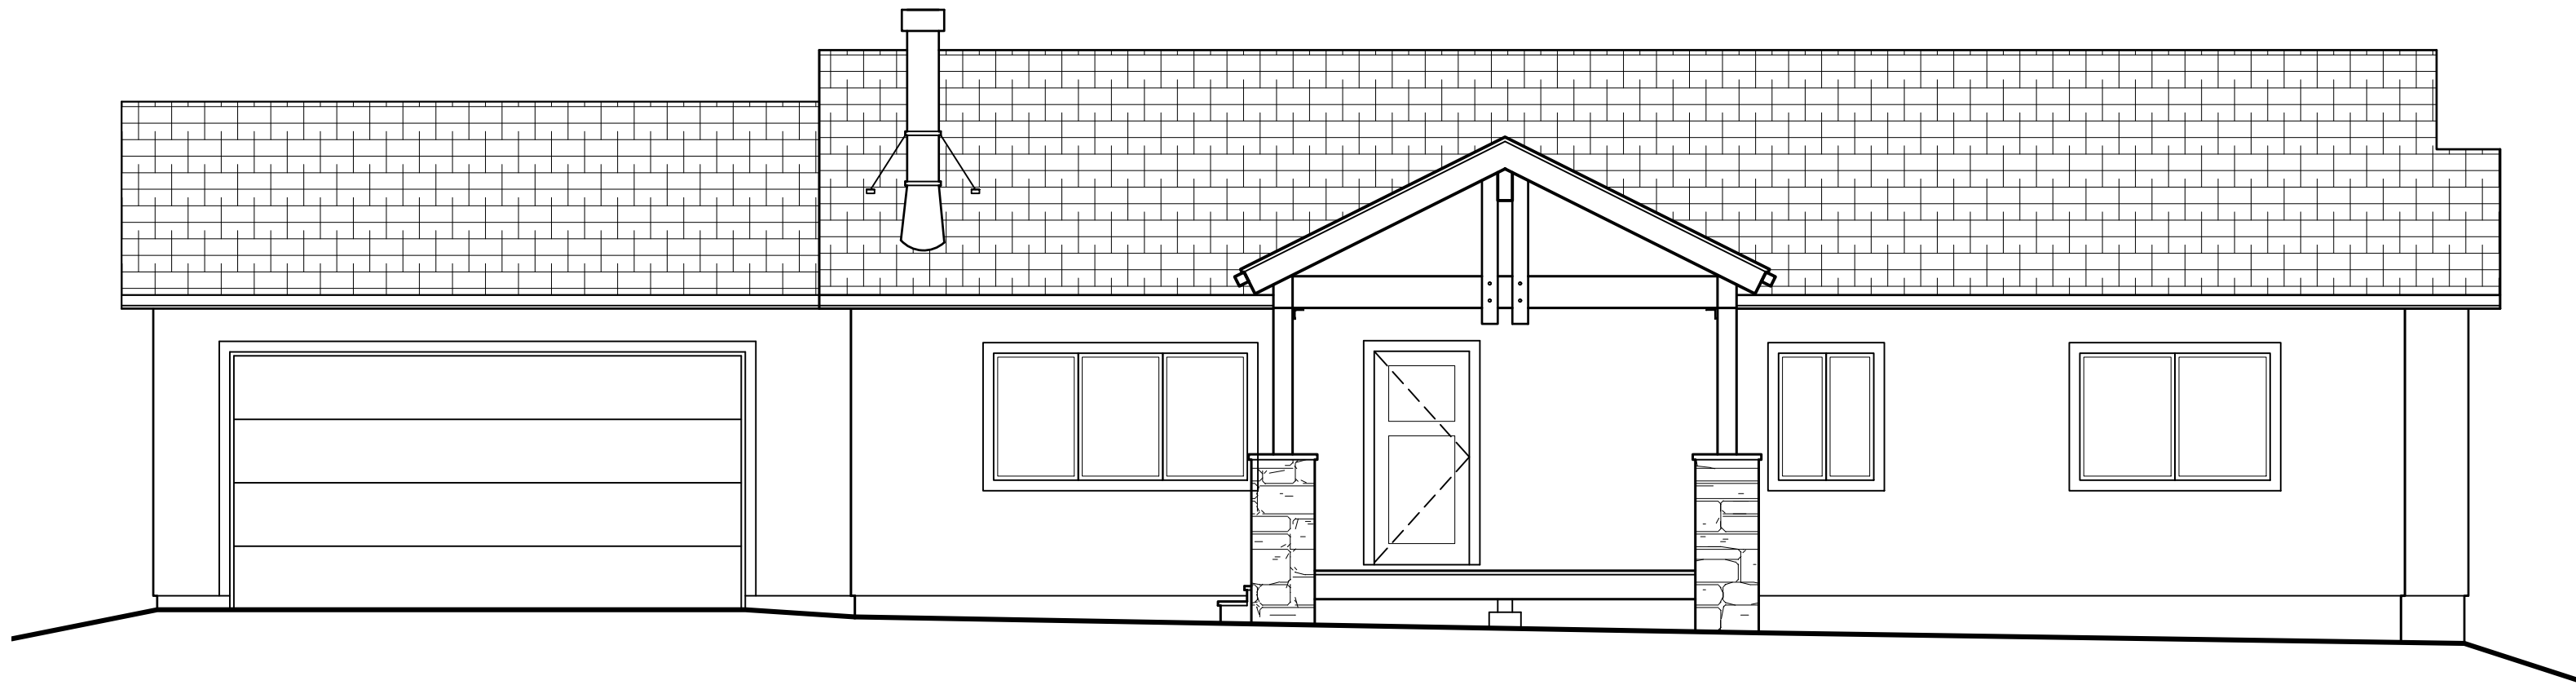

INDEX OF DRAWINGS:

T1.1	COVER SHEET
A1.1	SITE PLAN
A2.1	MAIN LEVEL FLOOR PLAN
A3.1	BUILDING ELEVATIONS
A3.2	BUILDING ELEVATIONS & BUILDING SECTION
S1.1	FOUNDATION PLAN
S2.1	FLOOR FRAMING PLAN
S3.1	ROOF FRAMING PLAN & SCHEMATIC TRUSS DIAGRAMS
E1.1	MAIN LEVEL ELECTRICAL PLAN

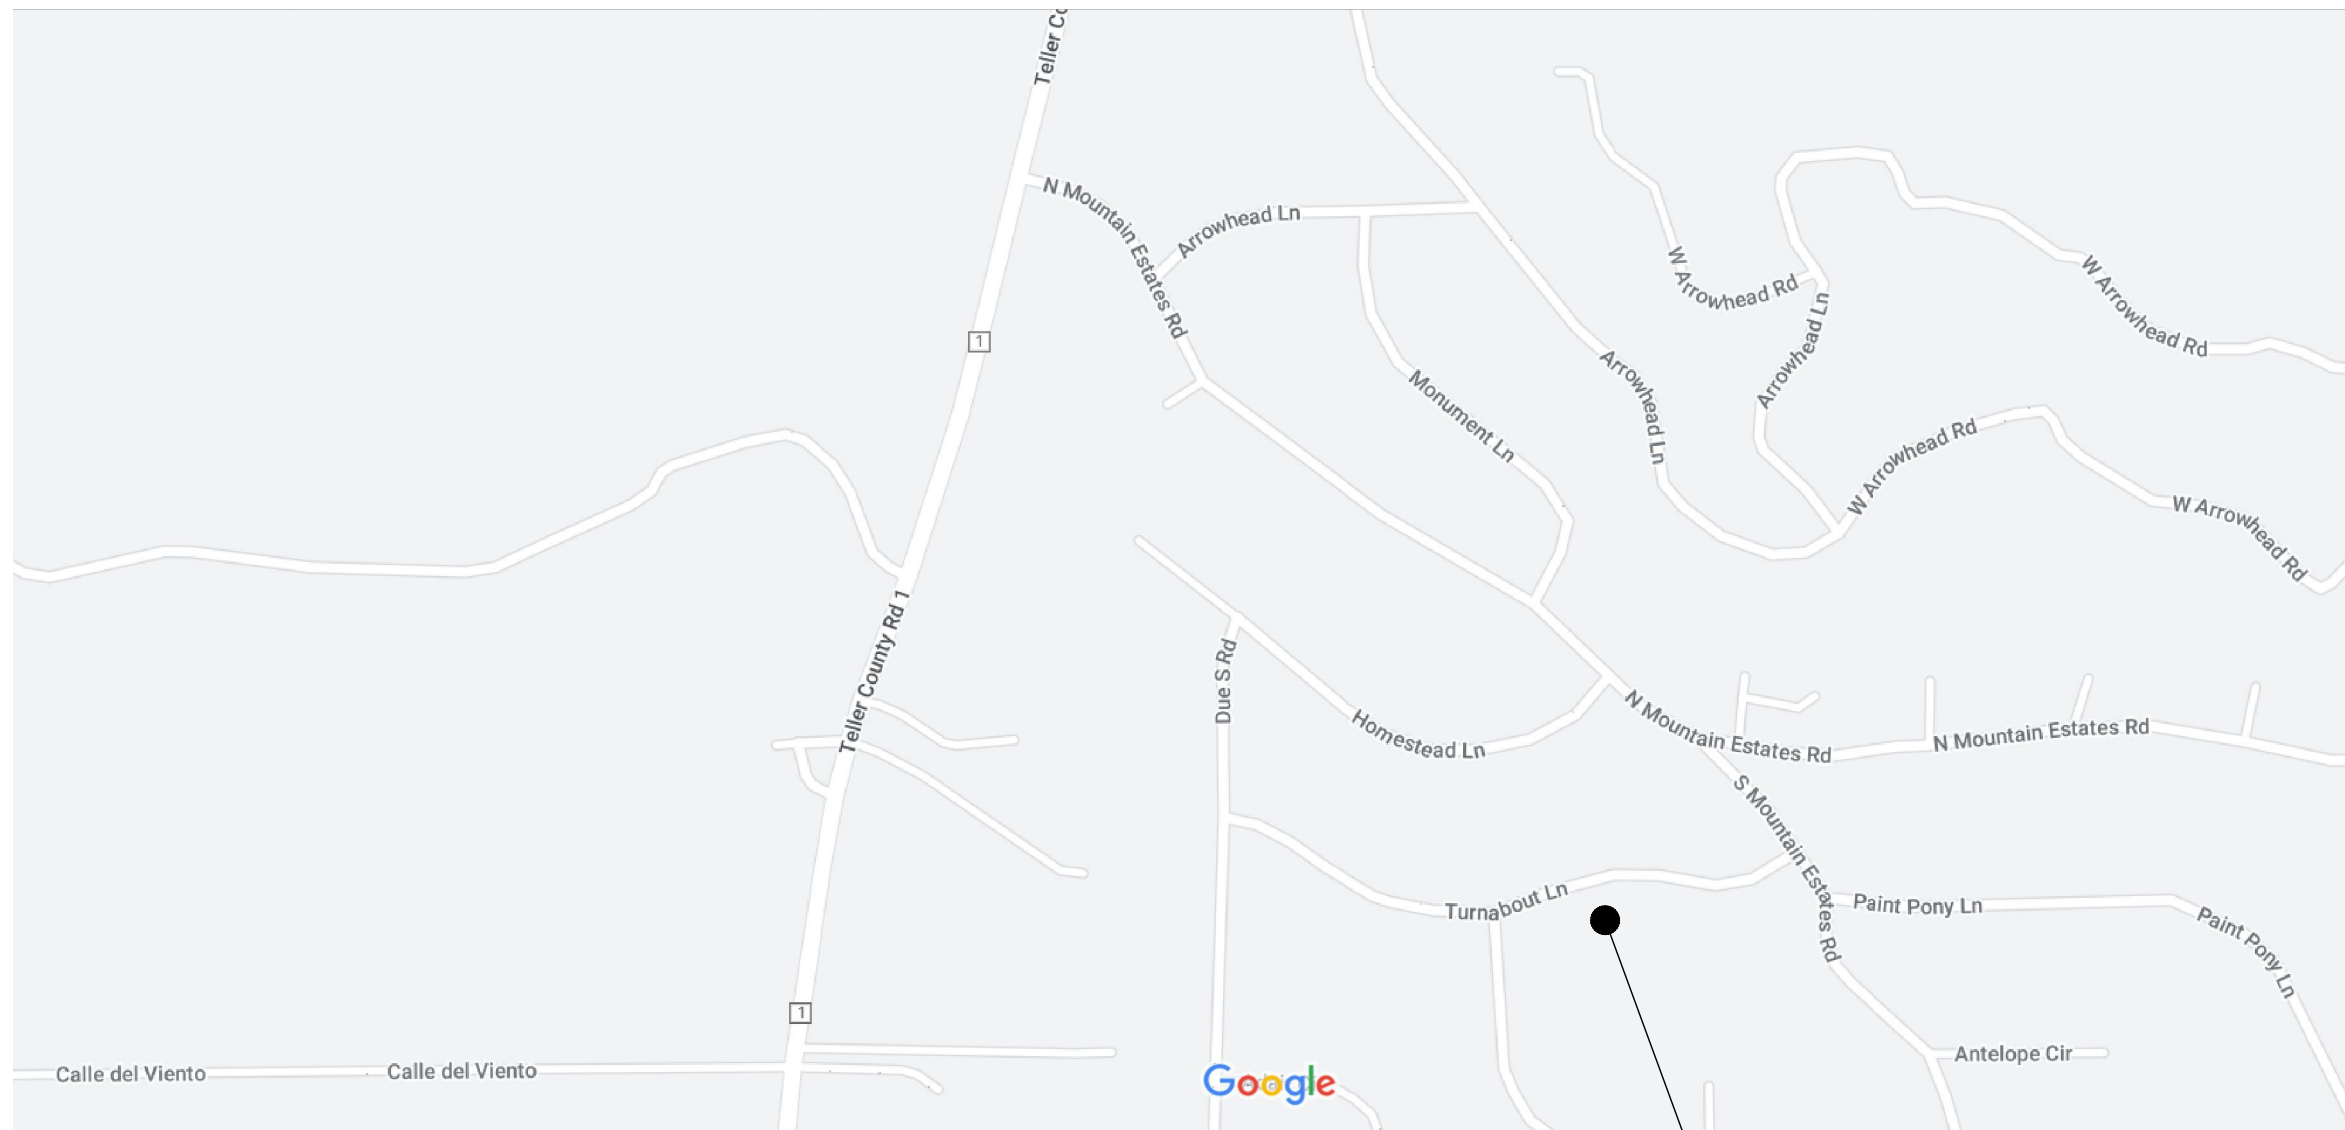

PROJECT LOCATION:
214 TURNABOUT LN
CO MTN ESTATES LOT 112
FLORISSANT, TELLER COUNTY, CO

1 VICINITY MAP

NOT TO SCALE

NORTH

GENERAL NOTES:

1. APPLICABLE CODES:
ALL WORK AND MATERIALS SHALL BE IN ACCORDANCE WITH THE CURRENT EDITIONS OF THE GOVERNING CODES AND APPLICABLE STANDARDS. (2015 IRC)
2. DIMENSIONS:
DO NOT SCALE DRAWINGS. ALL DIMENSIONS ARE TO FACE OF STUD, STRUCTURAL INSULATED PANELS, FACE OF CONCRETE, OR FACE OF ICF UNLESS OTHERWISE NOTED. ALL DIMENSIONS SHALL BE CONFIRMED AND CORRELATED BY THE CONTRACTOR AT THE JOB SITE. IN CASE OF QUESTIONS, THE CONTRACTOR SHALL NOTIFY THE ARCHITECT FOR FURTHER CLARIFICATION.
3. GUARANTEE:
THE ARCHITECT MAKES NO EXPRESSED OR IMPLIED GUARANTEE FOR PRODUCTS IDENTIFIED BY TRADE NAME OR MANUFACTURER.
4. NOTE TO GENERAL CONTRACTOR, BUILDER AND TRADES:
RESPONSIBILITIES SHALL INCLUDE: CONFIRMATION AND CORRELATION OF ALL DIMENSIONS AT THE JOB SITE; FABRICATION PROCESSES AND TECHNIQUES OF CONSTRUCTION; COORDINATION OF ALL OTHER TRADES; FURNISHING ALL ITEMS REQUIRED FOR THE PROPER EXECUTION, COMPLETION AND SATISFACTORY PERFORMANCE OF ALL WORK NECESSARY, INDICATED REASONABLY INFERRED OR REQUIRED BY ANY CODE WITH JURISDICTION TO COMPLETE THEIR SCOPE OF WORK FOR A PROPERLY FINISHED JOB. IN CASE OF ANY QUESTIONS OR NEED FOR FURTHER CLARIFICATION OF INFORMATION AND OR DETAILS, CONTACT THE ARCHITECT PRIOR TO FURTHER CONSTRUCTION OR FABRICATION FOR ITEMS IN QUESTION. IN ANY ASPECT THAT THE PLANS ARE NOT FOLLOWED, THE ARCHITECT ACCEPTS NO RESPONSIBILITY.
5. PROVIDE POSITIVE DRAINAGE AWAY FROM FOUNDATION PER SOILS REPORT RECOMMENDATIONS.
6. WATER RESISTANT GYPSUM BOARD SHALL BE USED AT ALL WET AREAS AS REQUIRED BY BUILDING CODE.
7. OPEN GUARDRAILS SHALL BE @ 36" A.F.F. & SHALL HAVE INTERMEDIATE RAILS OR ORNAMENTAL PATTERNS SPACED SUCH THAT A 4" SPHERE CANNOT PASS THROUGH.
8. PROVIDE PRIVACY LATCH @ ALL BEDROOM AND BATHROOM DOORS.
PROVIDE KEYED ENTRY AND DEADBOLT @ ALL EXTERIOR DOORS.
9. COORDINATE WITH OWNER ALL CLOSET CABINET AND SHELF DESIGNS
10. WINDOW SIZES SHOWN ARE NOMINAL DIMENSIONS. CONTRACTOR TO VERIFY RO'S PRIOR TO FRAMING.
11. ALL EXTERIOR ROUGH OPENINGS SHOWN IN PLANS & ELEVATIONS ARE IN FEET AND INCHES 3046 = 3'-0" X 4'-6" NOMINAL ROUGH OPENING

FIRE SEPARATION NOTES:

- AT WALLS BETWEEN GARAGE AND LIVING AREAS PROVIDE 5/8" TYPE "X" GYPSUM WALL BOARD ON THE GARAGE SIDE OF WALLS - TAPE AND FINISH
- AT CEILINGS BETWEEN GARAGE AND LIVING AREAS PROVIDE 5/8" TYPE "X" GYPSUM WALL BOARD ON GARAGE SIDE OF CEILINGS. FASTEN TO TRUSSES OR TO CONVENTIONAL FRAMING - TAPE AND FINISH.
- AROUND STRUCTURAL ELEMENTS, IN GARAGE, PROVIDE 5/8" TYPE "X" GYPSUM WALL BOARD - TAPE AND FINISH.
- WHERE APPLICABLE DUCTS BETWEEN GARAGE AND LIVING AREAS SHALL BE 26 GA. MIN.
- AT WALLS AND CEILINGS IN ENCLOSED USABLE SPACES UNDER STAIRS PROVIDE 5/8" TYPE "X" GYPSUM WALL BOARD ON THE ENCLOSED SIDE OF WALLS AND CEILINGS

APPLICABLE BUILDING CODES

2017 TELLER COUNTY BUILDING CODE
2015 INTERNATIONAL RESIDENTIAL CODE
2015 MECHANICAL & PLUMBING CODE
2020 NATIONAL ELECTRICAL CODE
2009 INTERNATIONAL ENERGY CONSERVATION CODE
2009 INTERNATIONAL FIRE CODE

STREET ADDRESS:

214 TURNABOUT LN
CO MTN ESTATES LOT 112
FLORISSANT, TELLER COUNTY, CO

LEGAL DESCRIPTION:

L112 COLO MTN EST 1

ACCOUNT NO:

R0004945

OWNERS:

KYLE A TOTH
PO BOX 186
WOODLAND PARK, CO 80866

ZONING:

R-1

SQ. FT. TOTALS:

MAIN LEVEL FIN'	1429 S.F.
GARAGE:	484 S.F.
COVERED ENTRY PATIO:	149 S.F.
REAR CONC. PATIO:	192 S.F.

GROSS S.F. 2254 S.F.

2009 IECC - TABLE 402.1.1

INSULATION AND FENESTRATION REQUIREMENTS BY COMPONENT

CLIMATE ZONE	FENESTRATION U FACTOR	SKYLIGHT U FACTOR	GLAZED FENESTRATION SHGC	CEILING R VALUE	WOOD FRAME WALL R VALUE	MASS WALL R VALUE & DEPTH	FLOOR R VALUE	BSMT WALL R VALUE	SLAB R VALUE & DEPTH	CRAWL SPACE WALL R VALUE
5	.35	.60	NR	38	20 or 13 + 5	13/17	30	10/13	10, 2ft	10/13

COVER SHEET



LINDA H. ALLRED ARCHITECT

PO BOX 672 350 W HENRIETTA AVE
WOODLAND PARK COLORADO 80866
719.687.0703 allredarchitect@gmail.com



719-440-1985
DEAN TOTH

P.O. BOX 186
WOODLAND PARK, CO 80866

CMB #1 SPEC HOME
214 TURNABOUT LANE
FLORISSANT, TELLER COUNTY, CO

PRELIM:

BID: 01.06.2023

RELEASE: 02.20.2023

REV'D:

SHEET

T1.1

PROJECT #: 2022-16